




2 LOCALIZACION REGIONAL
A-1 N.A.S. norte

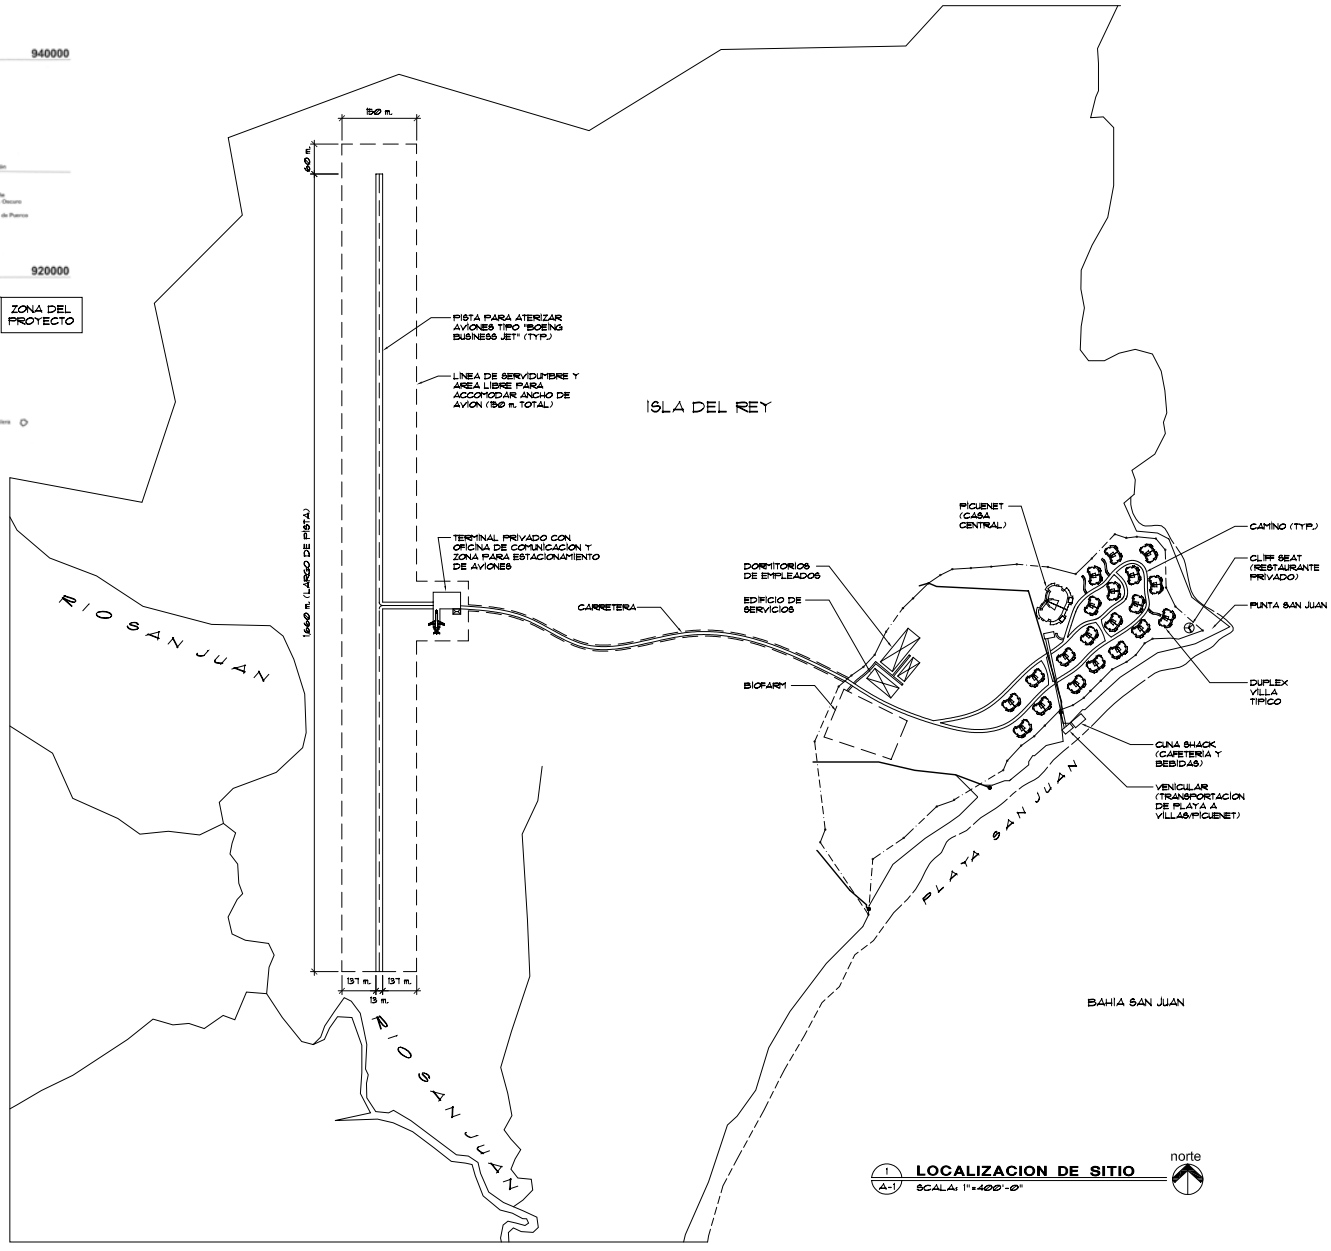

1 LOCALIZACION DE SITIO
A-1 SCALA: 1"=400'-0" norte

SHEET TITLE: DIBUJO DE LOCALIZACION

COMISION:	06-1943
ISSUE DATE:	02-14-06
REVISION:	

A-1

LAS PERLAS
A CUNA DE VIDA RESORT
Distrito de Balboa
Provincia de Panama
Isla del Rey, Republica de Panama

ARCHITECTURE
PLANNING
INTERIORS
DESIGN-BUILD

Pacetti [architects]
AA0002399
TELEFONO: 274 8849
FAX: 274 8800
7184 SW 117 AVE
MIAMI, FL 33185

ARCHITECTURE
PLANNING
INTERIORS
DESIGN-BUILD